

MD 144 IS ASSUMED TO RUN  
IN AN EAST-WEST DIRECTION

#### SIGNAL HEADS

1-8  
9, 10  
12"  
16" LED  
COUNTDOWN  
PEDESTRIAN  
SIGNAL


#### SIGNS

11  
Paradise AVE  
12  
Paradise AVE  
D-3(1) (DUAL FACED)  
(VAR. x16")  
13, 14  
Frederick RD  
D-3(1) (DUAL FACED)  
(VAR. x16")

#### PROPOSED VIDEO DETECTION CAMERA

a, b  
VIDEO ZONE  
DETECTION  
a

#### NEMA PHASING

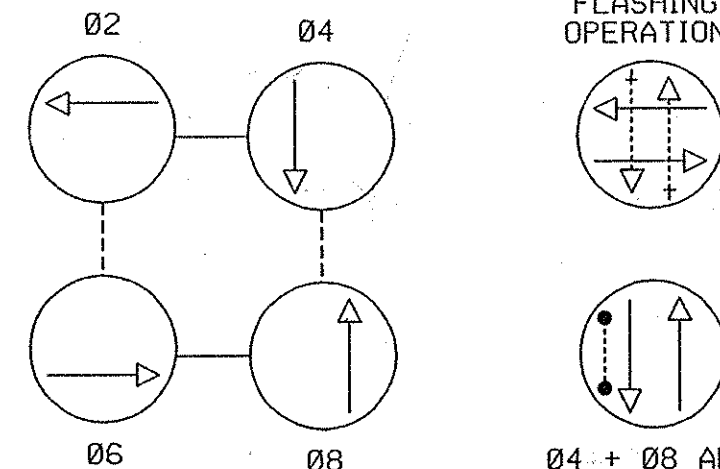

FLASHING  
OPERATION  
04 + 08 ALT.

NOTE:  
PHASES ASSOCIATED BY A DASHED LINE WILL OPERATE CONCURRENTLY.  
PHASES ASSOCIATED BY A SOLID LINE WILL NOT OPERATE CONCURRENTLY.

GUY WIRE 22'-9"  
TELEPHONE 23'-10"  
CABLE 24'-10"  
MESSENGER WIRE 25'-10"  
GUY WIRE 29'-8"  
SECONDARY 33'-1"  
PRIMARY 37'-6"

BOTTOM ARM 20'-1"  
TELEPHONE 20'-2"  
CABLE 21'-9"  
TELEPHONE 26'-3"  
FIBER 27'-9"  
TWISTED PRIM. 29'-8"  
GUY WIRE 29'-10"  
SECONDARY 32'-4"  
SECONDARY 33'-9"  
PRIMARY 40' +

TELEPHONE 20'-11"  
TELEPHONE 21'-10"  
CABLE 23'-5"  
TELEPHONE 26'-11"  
FIBER 27'-11"  
TWISTED PRIM. 32'-8"  
SECONDARY 34'-2"  
SECONDARY 34'-10"  
PRIMARY 40' +

#### CONSTRUCTION DETAILS

- INSTALL CONCRETE FOUNDATION WITH A 27 FT. STEEL POLE WITH A TWIN 50 FT. / 50 FT. MAST ARM, TRAFFIC SIGNAL HEADS, SIGNS, AND VIDEO DETECTION CAMERA MOUNTED ON MAST ARM. (INSTALL 1-2 IN. AND 1-4 IN. SCHEDULE 80, 90 DEGREE PVC ELECTRICAL CONDUIT BENDS IN POLE BASE).
- INSTALL CONCRETE FOUNDATION WITH A 27 FT. STEEL POLE WITH A 50 FT. MAST ARM (CUT TO 42 FT.), TRAFFIC SIGNAL HEADS, COUNTDOWN PEDESTRIAN SIGNAL HEAD, AND SIGNS. (INSTALL 1-2 IN. AND 1-4 IN. SCHEDULE 80, 90 DEGREE PVC ELECTRICAL CONDUIT BENDS IN POLE BASE).
- INSTALL CONCRETE FOUNDATION WITH A 27 FT. STEEL POLE WITH A 38 FT. MAST ARM, TRAFFIC SIGNAL HEADS AND SIGNS. (INSTALL 1-2 IN. AND 1-4 IN. SCHEDULE 80, 90 DEGREE PVC ELECTRICAL CONDUIT BENDS IN POLE BASE).
- INSTALL CONCRETE FOUNDATION WITH 10 FT. STEEL PEDESTAL POLE (CUT TO 5 FT.) WITH BREAKAWAY BASE, AUDIBLE/TACTILE PEDESTRIAN PUSHBUTTON INSTALLED WITH VIBRATING ARROW POINTING LEFT AND R10-3(1) SIGN. (SIGN TO READ "PUSH BUTTON TO CROSS FREDERICK ROAD"). (INSTALL 1-3 IN. SCHEDULE 80, 90 DEGREE PVC ELECTRICAL CONDUIT BEND IN PEDESTAL BASE).
- REMOVE EXISTING SIDEWALK. INSTALL 2 IN. SCHEDULE 80, PVC ELECTRICAL CONDUIT - TRENCHED FOR PROPOSED UNDERGROUND TELEPHONE SERVICE. CAP AND MARK CONDUIT 2 FT. ABOVE GRADE AT UTILITY POLE FOR USE BY OTHERS. REPLACE 4 IN. CONCRETE SIDEWALK.
- INSTALL 3 IN. PVC SCHEDULE 80 ELECTRICAL CONDUIT - TRENCHED.
- INSTALL 4 IN. PVC SCHEDULE 80 ELECTRICAL CONDUIT - SLOTTED.
- INSTALL EMBEDDED BASE MOUNTED METERED SERVICE PEDESTAL WITH 2-2 IN. AND 1-4 IN. SCHEDULE 80, 90 DEGREE PVC CONDUIT BENDS IN PEDESTAL BASE.
- INSTALL 12 IN. HEAT APPLIED, WHITE PERMANENT PREFORMED THERMOPLASTIC PAVEMENT MARKING FOR CROSSWALKS.
- INSTALL 24 IN. HEAT APPLIED, WHITE PERMANENT PREFORMED THERMOPLASTIC PAVEMENT MARKING FOR STOP LINE.
- INSTALL SIDEWALK RAMP (STANDARD NO. MD 655.12) AND DETECTABLE WARNING SURFACE (STANDARD NO. MD 655.40).
- INSTALL HANDHOLE.
- REMOVE EXISTING STRAIN POLE AND POLE MOUNTED CABINET AND CONTROLLER. REMOVE FOUNDATION 12 IN. BELOW GRADE AND BACKFILL. SHA SIGNAL SHOP SHALL BE NOTIFIED TO REMOVE THE CONTROLLER AND ALL AUXILIARY EQUIPMENT FROM THE CABINET.
- REMOVE EXISTING MAST ARM POLE, PEDESTRIAN SIGNALS, SIGNS, AND PUSHBUTTON. REMOVE FOUNDATION 12 INCHES BELOW GRADE.
- REMOVE EXISTING PEDESTRIAN POLE, PEDESTRIAN SIGNALS, SIGNS AND PUSHBUTTON. REMOVE FOUNDATION 12 INCHES BELOW GRADE.
- REMOVE EXISTING HANDHOLE.
- REMOVE EXISTING SIDEWALK AND INSTALL 4 IN. PVC SCHEDULE 80 ELECTRICAL CONDUIT - TRENCHED. REPLACE 4 INCH CONCRETE SIDEWALK.
- INSTALL 2 IN. SCHEDULE 80, PVC ELECTRICAL CONDUIT - TRENCHED FOR PROPOSED UNDERGROUND ELECTRICAL SERVICE.
- CAP AND ABANDON EXISTING CONDUIT.
- ABANDON EXISTING LOOP DETECTOR. DISCONNECT AND REMOVE LOOP DETECTOR CABLES FROM CONDUITS, HANDHOLES, SIGNAL STRUCTURES AND CONTROLLER.
- REMOVE EXISTING SIDEWALK. INSTALL 4 IN. SCHEDULE 80, PVC ELECTRICAL CONDUIT - TRENCHED FOR PROPOSED UNDERGROUND ELECTRICAL SERVICE. CAP AND MARK CONDUIT 2 FT. ABOVE GRADE AT UTILITY POLE FOR USE BY OTHERS. REPLACE 4 IN. CONCRETE SIDEWALK.
- REMOVE EXISTING PAVEMENT MARKING LINE.
- INSTALL 4 IN. PVC SCHEDULE 80 ELECTRICAL CONDUIT - TRENCHED.
- INSTALL NEMA SIZE "6" BASE MOUNTED CONTROLLER AND CABINET. (INSTALL 2-2 IN. AND 2-4 IN. SCHEDULE 80, 90 DEGREE PVC ELECTRICAL CONDUIT BENDS IN CABINET BASE.)
- REMOVE EXISTING SIDEWALK RAMP AND INSTALL 4 IN. CONCRETE SIDEWALK AND STANDARD TYPE A COMBINATION CURB AND GUTTER.
- AA. INSTALL CONCRETE FOUNDATION WITH 10 FT. STEEL PEDESTAL POLE WITH BREAKAWAY BASE, COUNTDOWN PEDESTRIAN SIGNAL HEAD, AUDIBLE/TACTILE PEDESTRIAN PUSHBUTTON INSTALLED WITH VIBRATING ARROW POINTING RIGHT AND R10-3(1) SIGN. (SIGN TO READ "PUSH BUTTON TO CROSS FREDERICK ROAD"). (INSTALL 1-3 IN. SCHEDULE 80, 90 DEGREE PVC ELECTRICAL CONDUIT BEND IN PEDESTAL BASE).
- BB. CUT, CLEAN, GALVANIZE AND CAP TRAFFIC SIGNAL STRUCTURE.

#### GENERAL NOTES

- ALL TRAFFIC SIGNAL FOUNDATIONS SHALL BE INSTALLED AT THE FINAL SIDEWALK OR CURB GRADE FOR CLOSED SECTIONS, HIGHEST ROADWAY PROFILE GRADE FOR OPEN SECTIONS, TO MEET CLEARANCES AS SPECIFIED IN MD 816.03, MD 818.01, MD 818.02, MD 818.04. THE CONTRACTOR SHALL VERIFY ULTIMATE GRADES PRIOR TO THE INSTALLATION OF ALL SIGNAL EQUIPMENT.
- THE CONTRACTOR SHALL VERIFY ALL UNDERGROUND UTILITIES PRIOR TO INSTALLING PROPOSED SIGNAL EQUIPMENT. IF ANY UTILITY CONFLICTS SHOULD ARISE THE CONTRACTOR SHALL CONTACT THE PROJECT ENGINEER.
- VIDEO CAMERA LOCATION / ALIGNING SHALL BE COORDINATED WITH THE SHA ENGINEER.
- THE CONTRACTOR SHALL VERIFY ALL PROPOSED POLE AND CABINET LOCATIONS PRIOR TO INSTALLATION.
- ALL EXISTING TRAFFIC SIGNAL EQUIPMENT REMOVED SHALL BECOME THE PROPERTY OF THE SIGNAL CONTRACTOR UPON COMPLETION OF THE NEW SIGNAL.
- THE CONTRACTOR SHALL BE RESPONSIBLE FOR TERMINATING ALL SIGNAL CABLE TO THE APPROPRIATE TERMINALS AND PROPERLY LABEL EACH CABLE.
- REMOVE AND DISPOSE OF ALL UNUSED SIGNAL CABLE.
- PUSHBUTTONS ARE TO BE LOCATED SO THAT THEY CAN BE ACTIVATED BY A PERSON IN A WHEELCHAIR FROM A 60"x60" LEVEL LANDING AREA. A LEVEL LANDING AREA IS AN AREA WITH A CROSS SLOPE OF LESS THAN OR EQUAL TO 2%.
- PUSHBUTTON IS TO BE LOCATED SO THAT A PEDESTRIAN IN A WHEELCHAIR LOCATED ON THE LEVEL LANDING AREA, DOES NOT HAVE TO REACH MORE THAN 18 IN.
- THE 10' SEPARATION BETWEEN PUSHBUTTONS IS TO BE MEASURED FROM FACE OF PUSHBUTTON TO FACE OF PUSHBUTTON, NOT CENTER TO CENTER OF POLE.
- PUSHBUTTON ARROWS ARE TO BE PARALLEL TO THE CROSSING FOR WHICH THEY ARE INTENDED.
- LOCATION OF ACCESSIBLE PEDESTRIAN SIGNAL PUSHBUTTONS MUST MEET LOCATION REQUIREMENTS OF MUTCO SEC. 4E.09 AND FIG. 4E-02 AND THE LATEST EDITION OF THE NCHRP PUBLICATION, 'ACCESSIBLE PEDESTRIAN SIGNALS: GUIDE TO BEST PRACTICE'. IF NOT MET, THE CONTRACTOR IS TO STOP WORK UNTIL THE CONFLICT IS RESOLVED. IF NECESSARY, A WAIVER SHALL BE OBTAINED, SIGNED BY THE DIRECTOR, OFFICE OF TRAFFIC AND SAFETY.
- ALL HANDHOLES SHALL BE INSTALLED AT FINAL GRADE.
- THE CONTRACTOR SHALL REPAIR ANY DAMAGE TO EXISTING SIDEWALKS CAUSED BY THE INSTALLATION OF SIGNAL EQUIPMENT.

#### SPECIAL NOTES:

- THE CONTRACTOR SHALL NOT BLOCK VIEW OF EXISTING SIGNAL INDICATIONS DURING INSTALLATION OF MAST ARM. IF NEW MAST ARM CANNOT BE INSTALLED DUE TO CONFLICT WITH EXISTING SIGNAL INDICATIONS OR SPAN WIRES, A SIGNAL OUTAGE SHALL OCCUR DURING NON-PEAK HOURS AS DIRECTED BY THE ENGINEER.
- CONTRACTOR SHALL USE CAUTION WHEN INSTALLING SIGNAL EQUIPMENT TO AVOID DISTURBANCE OF EXISTING UNDERGROUND UTILITIES. CONTRACTOR SHALL TEST PIT TO DETERMINE EXACT LOCATION AND DEPTH OF UNDERGROUND UTILITIES PRIOR TO INSTALLING SIGNAL EQUIPMENT.

TOD NO: AT912-15  
SHA NO: BA633A5B/B5B  
MD144@PARADISE/PROSPECT

**WR&A**

Whitman, Requardt  
and Associates, LLP

801 South Caroline Street  
Baltimore, Maryland 21231  
(410) 235-3450

**SHA**

STATE OF MARYLAND  
DEPARTMENT OF TRANSPORTATION  
STATE HIGHWAY ADMINISTRATION  
OFFICE OF TRAFFIC & SAFETY  
TRAFFIC ENGINEERING DESIGN DIVISION  
MD 144 (FREDERICK ROAD) AND  
PARADISE AVENUE

#### TRAFFIC SIGNALIZATION PLAN

SCALE 1" = 20' DATE 7-7-83 CONTRACT NO.

DESIGNED BY COUNTY BALTIMORE  
DRAWN BY W.R. SMITH LOGMILE  
CHECKED BY TMS NO.  
FAP NO. TOD NO.

PLOTTED: 11-15-2007  
FILE: n:\31556-128\CADD\pSG-P002\_md144.dgn